

DO NOT SCALE

REFER TO DWG A.A0.04 PROPOSED SITE DETAILS FOR ADDITIONAL CARPARK DETAILS

LEGEND - PROPOSED SITE

- IRG EXISTING IRRIGATION LIMIT TO REMAIN & PROTECT FROM DAMAGE. SHOULD ANY DISCONNECTION BE REQUIRED BUILDER TO ALLOW TO REINSTATE LIMIT.
- EX EXISTING TREE TO REMAIN - PROTECT FROM DAMAGE
- EX-RWT EXISTING WATER TANK - PROTECT FROM DAMAGE
- EX-LP EXISTING LIGHT POLE TO REMAIN - PROTECT FROM DAMAGE
- RWT-XX NEW RAIN WATER TANK TO REMAIN & CIVIL ENGINEERS DESIGN. REFER TO PROJECT SCHEDULES FOR TYPE, EXACT LOCATION TO CONFIRM PRINCIPAL ON SITE.
- LP-XX NEW LIGHT POLE TO ELECTRICAL ENGINEERS DESIGN. REFER TO PROJECT SCHEDULES FOR TYPE, EXACT POSITION AND DIRECTION TO CONFIRM ON SITE WITH PRINCIPAL.
- BOL-XX NEW BOLLARD. REFER PROJECT SCHEDULES FOR TYPE.
- HC-XX NEW HOSE COCK MOUNTED AT 600mm ABOVE GROUND UNLESS NOTED OTHERWISE.
- PIT-XX NEW IN GROUND SERVICES ACCESS PIT TO ELECTRICAL ENGINEERS DESIGN.
- SWP STORM WATER PIT. REFER TO CIVIL DOCUMENTATION FOR DETAIL.
- GIT UNDERGROUND GREASE INTERCEPTOR TRAP. REFER TO HYDRAULIC DOCUMENTATION FOR DETAIL.

DISCLAIMER
 THE INFORMATION CONTAINED IN THIS DOCUMENT IS BASED OFF AND WAS PREPARED ON THE BASIS OF THE FOLLOWING DOCUMENTS:
 - NEAR MAP Aerial Image DATED 06/09/20
 - FEATURE SURVEY BY SURFCAST RECEIVED ON THE 10/11/20
 - FEATURE SURVEY BY LAND DIMENSIONS (2064FL) RECEIVED ON THE 16/11/20



1 PROPOSED SITE PLAN
1:1250

REV	DATE	DESCRIPTION	AUTHOR
104	25/06/2021	ISSUE FOR TENDER	IM
103	22/06/2021	ISSUE FOR APPROVAL	IM
102	17/06/2021	ISSUE FOR PLANNING APPROVAL	IM
101	11/06/2021	ISSUE FOR APPROVAL	IM
100	31.05.2021	TENDER ISSUE TO SRV	IM

k20 Architecture
 contract documentation

1/126 Bank Street,
 South Melbourne, Victoria 3205
 +61 9699 4440
 melb@office@k20architecture.com
 www.k20architecture.com
 © Copyright k20.AU PTY LTD

PROJECT **MULGRAVE RESERVE PAVILION**

ADDRESS **140 GARNETT ROAD, WHEELERS HILL 3150**

CLIENT **CITY OF MONASH**

NOTE IMPORTANT
 THIS DRAWING IS TO BE READ IN CONJUNCTION WITH ALL OTHER CONTRACT DOCUMENTATION AND PROJECT SPECIFICATIONS PRIOR TO COMMENCEMENT OF ANY WORKS. ANY DISCREPANCIES ARE TO BE REPORTED TO THE SUPERINTENDENT FOR CLARIFICATION.
 CONTRACTOR IS TO PROVIDE ALL ITEMS AS IMPLIED WITHIN THIS DOCUMENTATION INCLUDING ALL NECESSARY SUPPORT AND ACCESSORIES AS REQUIRED FOR COMPLETENESS.
 DO NOT SCALE FROM THESE DRAWINGS. ALL DIMENSIONS TO BE VERIFIED ON SITE AND ANY DISCREPANCIES MUST BE REPORTED TO THE SUPERINTENDENT IMMEDIATELY BEFORE COMMENCING CONSTRUCTION OR SHOP DRAWINGS.
 ALL 3D IMAGING USED IN THESE DRAWINGS IS INDICATIVE ONLY. ANY 3D IMAGING IS SHOWN FOR COORDINATION PURPOSES ONLY.

ISSUED FOR CONSTRUCTION

DRAWING **PROPOSED SITE PLAN**

DRAWING No. **A-A0.02**

PROJECT No. **0435MULG**


AUTHOR **RJM**

REVISION **P04**

SCALE @ A1 **As indicated**

DATE **17/06/21**

DO NOT SCALE

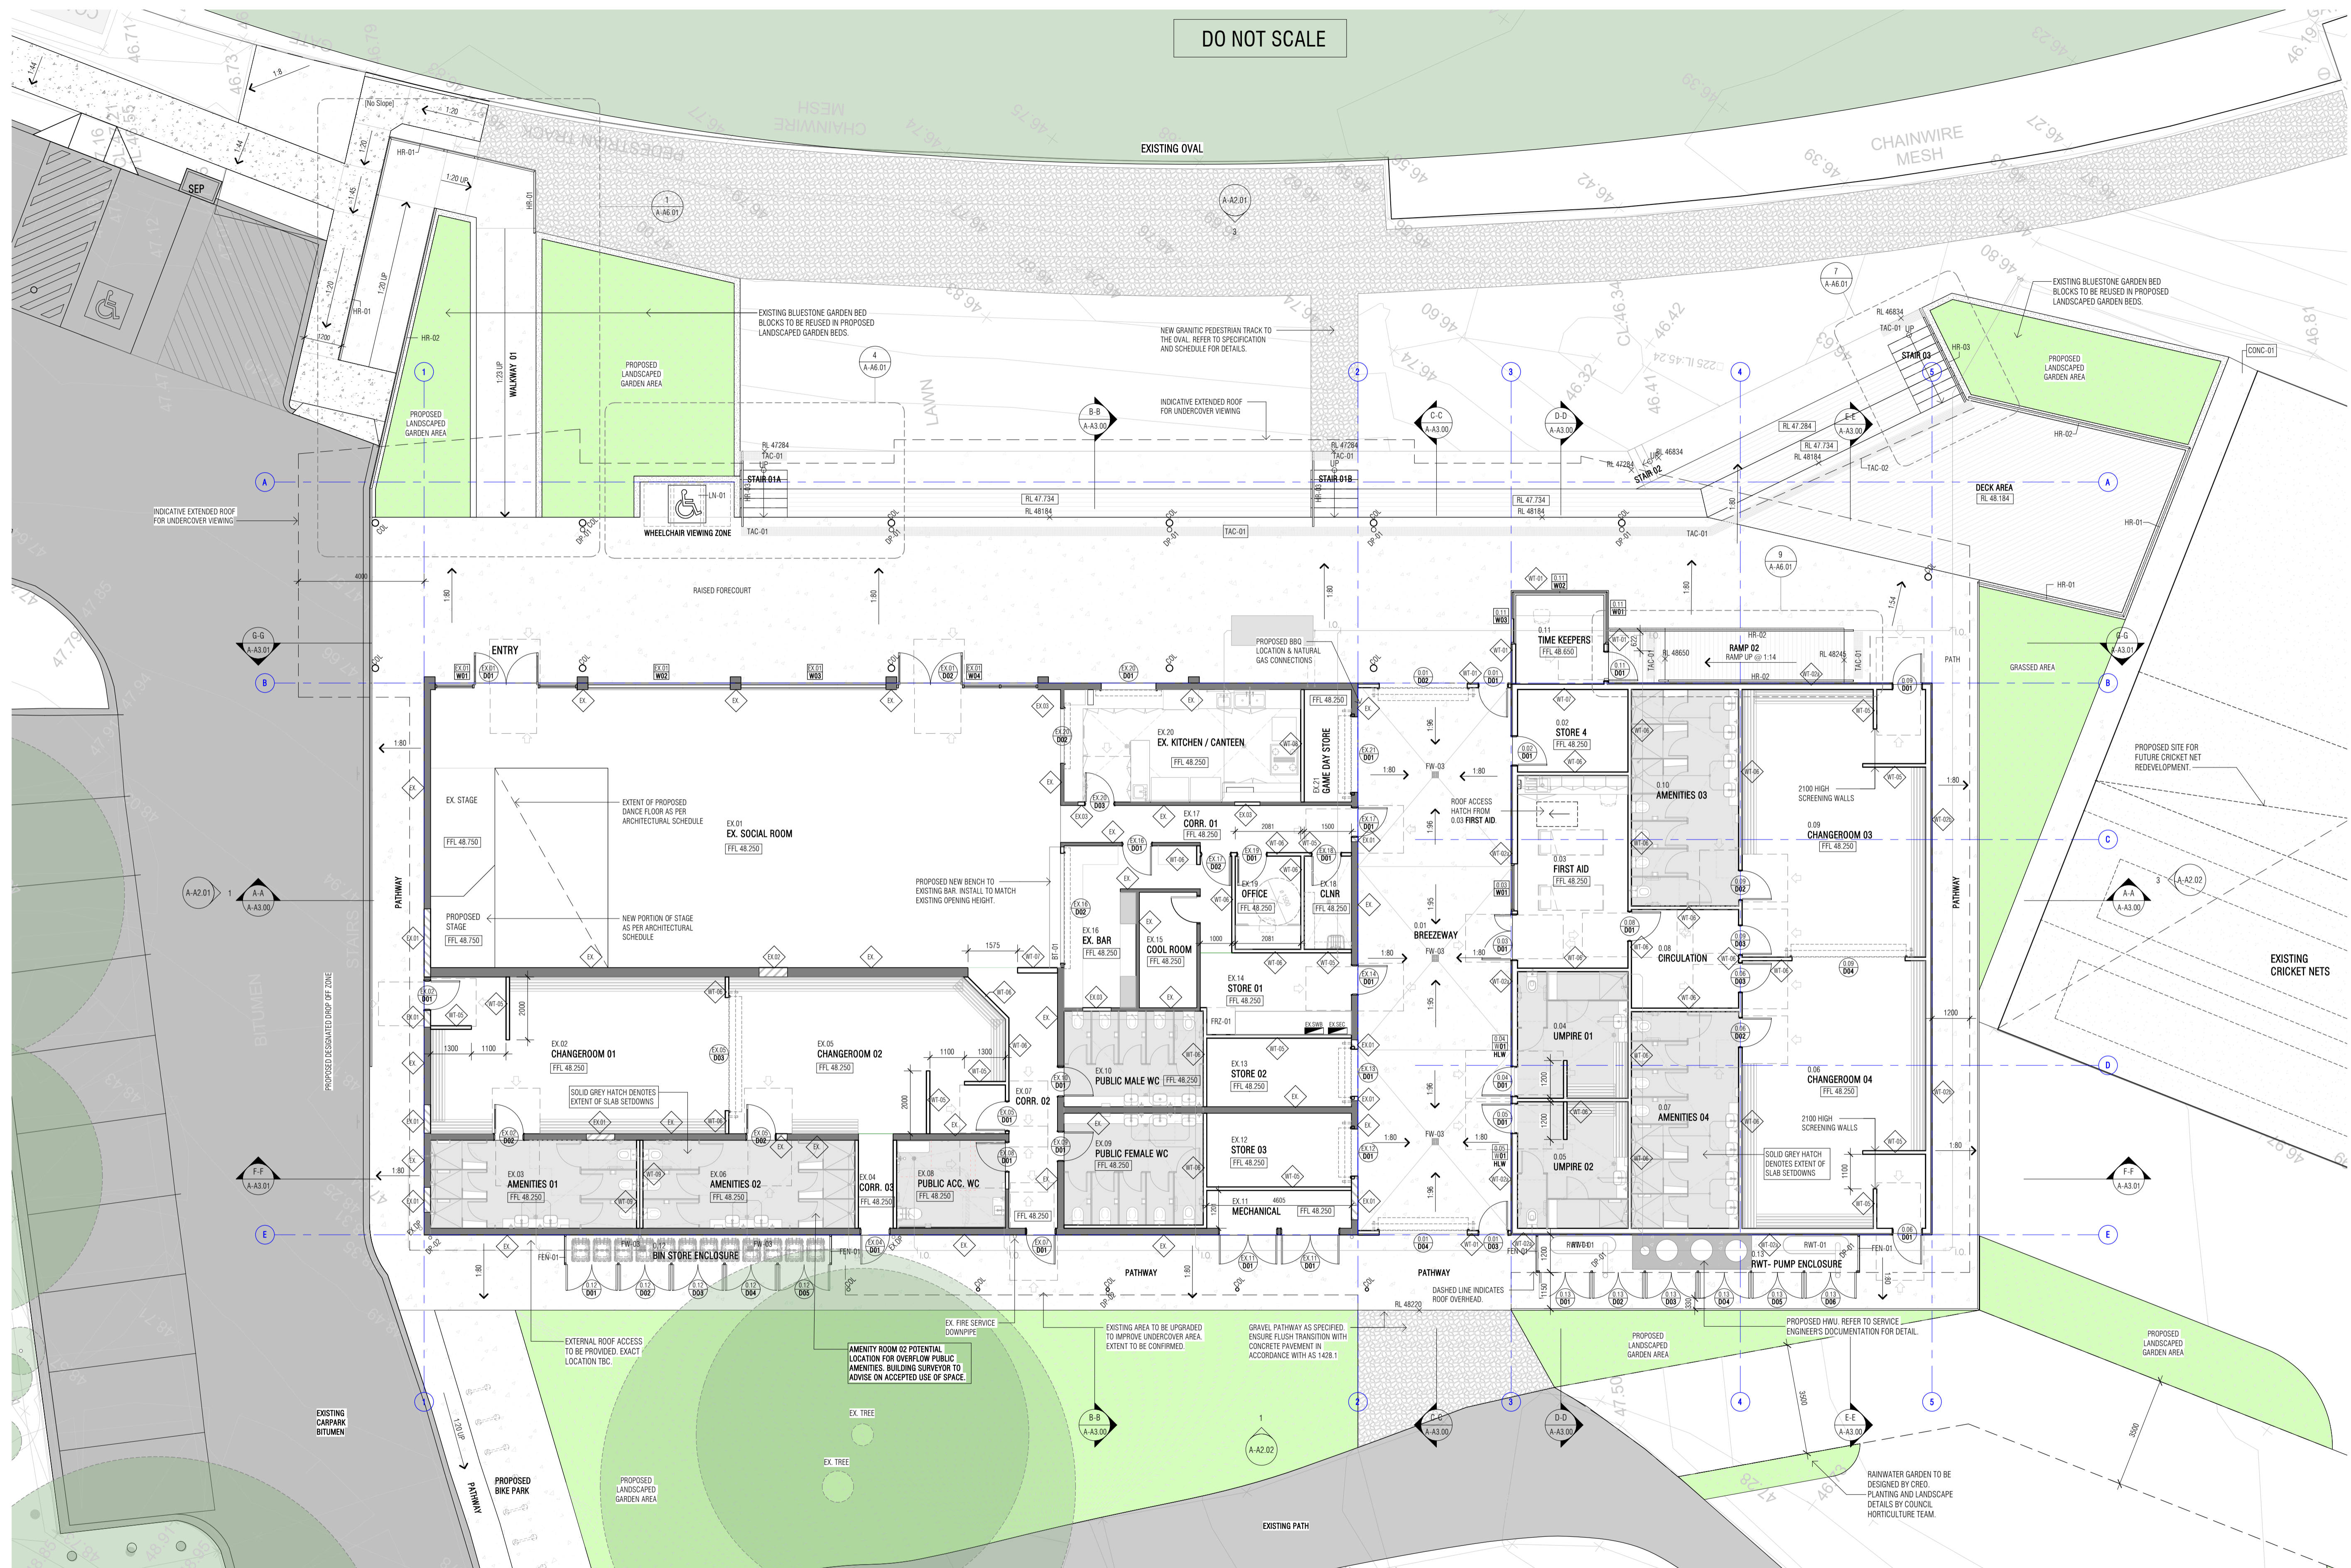

- LEGEND - PROPOSED FLOOR PLAN**
- EXISTING WALL
 - EX. COL. EXISTING COLUMN TO REMAIN & PROTECT FROM DAMAGE
 - EXISTING DOOR TO REMAIN AND PROTECT FROM DAMAGE. ALLOW TO PREPARE FOR NEW PROPOSED WORKS
 - EX. SWP. EXISTING STORM WATER DOWN PIPE TO REMAIN & PROTECT FROM DAMAGE
 - EX. SWB. EXISTING ELECTRICAL SWITCHBOARD TO REMAIN & PROTECT FROM DAMAGE
 - EX. MTR. EXISTING ELECTRICAL METER TO REMAIN & PROTECT FROM DAMAGE
 - DOOR
 - EX. FOR EXISTING WINDOW
 - WALL TYPE
 - COL. XX. PROPOSED NEW COLUMN. REFER STRUCTURAL ENGINEERS DOCUMENTATION
 - FW. XX. PROPOSED NEW FLOOR WASTE CONNECT TO SEWER DISCHARGE. REFER TO FIXTURES SCHEDULES FOR GRATE / BASKET TYPE
 - DP. XX. PROPOSED NEW STORM WATER DOWN PIPE CONNECT TO STORM WATER SERVICES. REFER TO PROJECT SCHEDULES FOR TYPE
 - SWB. ELECTRICAL SWITCHBOARD. REFER ELECTRICAL ENGINEERS DOCUMENTATION
 - EX. SWB. EXISTING SWITCHBOARD. REFER ELECTRICAL ENGINEERS DOCUMENTATION FOR DETAIL
 - EX. SEC. EXISTING SECURITY BOARD. REFER ELECTRICAL ENGINEERS DOCUMENTATION FOR DETAIL
 - MTR. PROPOSED NEW ELECTRICAL METER. REFER ELECTRICAL ENGINEERS DOCUMENTATION
 - FHR. FIRE HOSE REEL
 - FIRE EXTINGUISHER
 - DATA. DATA RACK
 - FHR. FIRE HOSE REEL
 - NOM. WHERE DIMENSIONS ARE NOTED WITH NOM. THIS INDICATES THE DIMENSIONED VALUE IS NOMINAL ONLY.
 - C.O.S. WHERE DIMENSIONS ARE NOTED WITH C.O.S. THIS INDICATES THE DIMENSIONED VALUE IS TO BE CONFIRMED ON SITE & REPORTED FOR ANY DISCREPANCIES
 - AREA OF CONCRETE SLAB TO BE SET-DOWN XXXXmm
 - FBOX. DOOR FLOOR BOX. PROVIDE SLAB SETDOWN. REFER TO STRUCTURAL ENGINEERS DOCUMENTATION & PROJECT SPECIFICATION
 - FB. FLOOR JUNCTION BOX FOR POWER & DATA. PROVIDE SLAB SETDOWN. REFER TO STRUCTURAL ENGINEERS DOCUMENTATION & PROJECT SPECIFICATION
 - CJ. CONTROL JOINTS TO CONCRETE FOOT PATH. REFER CIVIL ENGINEERS DOCUMENTATION.
 - EJ. EXPANSION JOINT TO CONCRETE FOOT PATH. REFER PROJECT SPECIFICATION FOR DETAILS.
 - SLOPE ARROWS NOTE A FALL IN THE DOWNWARD DIRECTION UNLESS NOTED OTHERWISE.

- NOTES**
1. ALLOW FOR ALL MAKING GOOD AND RE-SCREENING TO FLOOR SURFACE FOR PROPOSED FLOOR FINISHES.
 2. GRADED FLOOR TO FLOOR WASTE ARE NOT SHOWN ON THIS DRAWING. REFER PROPOSED FLOOR PLAN & FITOUT PLAN FOR DETAILS OF GRADED FLOORS.
 3. ISOLATION JOINTS TO BE PROVIDED BETWEEN SEPARATE CONCRETE ELEMENTS. REFER PROJECT SPECIFICATION.
 4. REFER PROJECT SPECIFICATION FOR SELECTED FLOOR COVER TRIM THRESHOLD PLATE BETWEEN CHANGE IN FLOOR FINISHES

1 PROPOSED GROUND FLOOR PLAN
1:100

REV	DATE	DESCRIPTION	AUTHOR
T03	25/06/2021	ISSUE FOR TENDER	IM
T02	22/06/2021	ISSUE FOR APPROVAL	IM
T01	11/06/2021	ISSUE FOR APPROVAL	IM
T00	31/05/2021	TENDER ISSUE TO SRV	IM

k20 Architecture
contract documentation

1/126 Bank Street,
South Melbourne, Victoria 3205
+61 9699 4440
melb@k20architecture.com
www.k20architecture.com
© Copyright k20 AU PTY LTD

PROJECT MULGRAVE RESERVE PAVILION

ADDRESS 140 GARNETT ROAD, WHEELERS HILL 3150

CLIENT CITY OF MONASH

NOTE IMPORTANT.
THIS DRAWING IS TO BE READ IN CONJUNCTION WITH ALL OTHER CONTRACT DOCUMENTATION AND PROJECT SPECIFICATIONS PRIOR TO COMMENCEMENT OF ANY WORKS. ANY DISCREPANCIES ARE TO BE REPORTED TO THE SUPERINTENDENT FOR CLARIFICATION.
CONTRACTOR IS TO PROVIDE ALL ITEMS AS IMPLIED WITHIN THIS DOCUMENTATION INCLUDING ALL NECESSARY SUPPORT AND ACCESSORIES AS REQUIRED FOR COMPLETENESS.
DO NOT SCALE FROM THESE DRAWINGS. ALL DIMENSIONS TO BE VERIFIED ON SITE AND ANY DISCREPANCIES MUST BE REPORTED TO THE SUPERINTENDENT IMMEDIATELY BEFORE COMMENCING CONSTRUCTION OR SHOP DRAWINGS.
ALL 3D IMAGING USED IN THESE DRAWINGS IS INDICATIVE ONLY. ANY 3D IMAGING IS SHOWN FOR COORDINATION PURPOSES ONLY.

PRELIMINARY - NOT FOR CONSTRUCTION

TENDER

DRAWING PROPOSED GROUND FLOOR GA PLAN

DRAWING No. A-A1.02

PROJECT No. 0435MULG


AUTHOR RJM

REVISION T03


SCALE @ A1 1:100

DATE 17/06/21

DO NOT SCALE

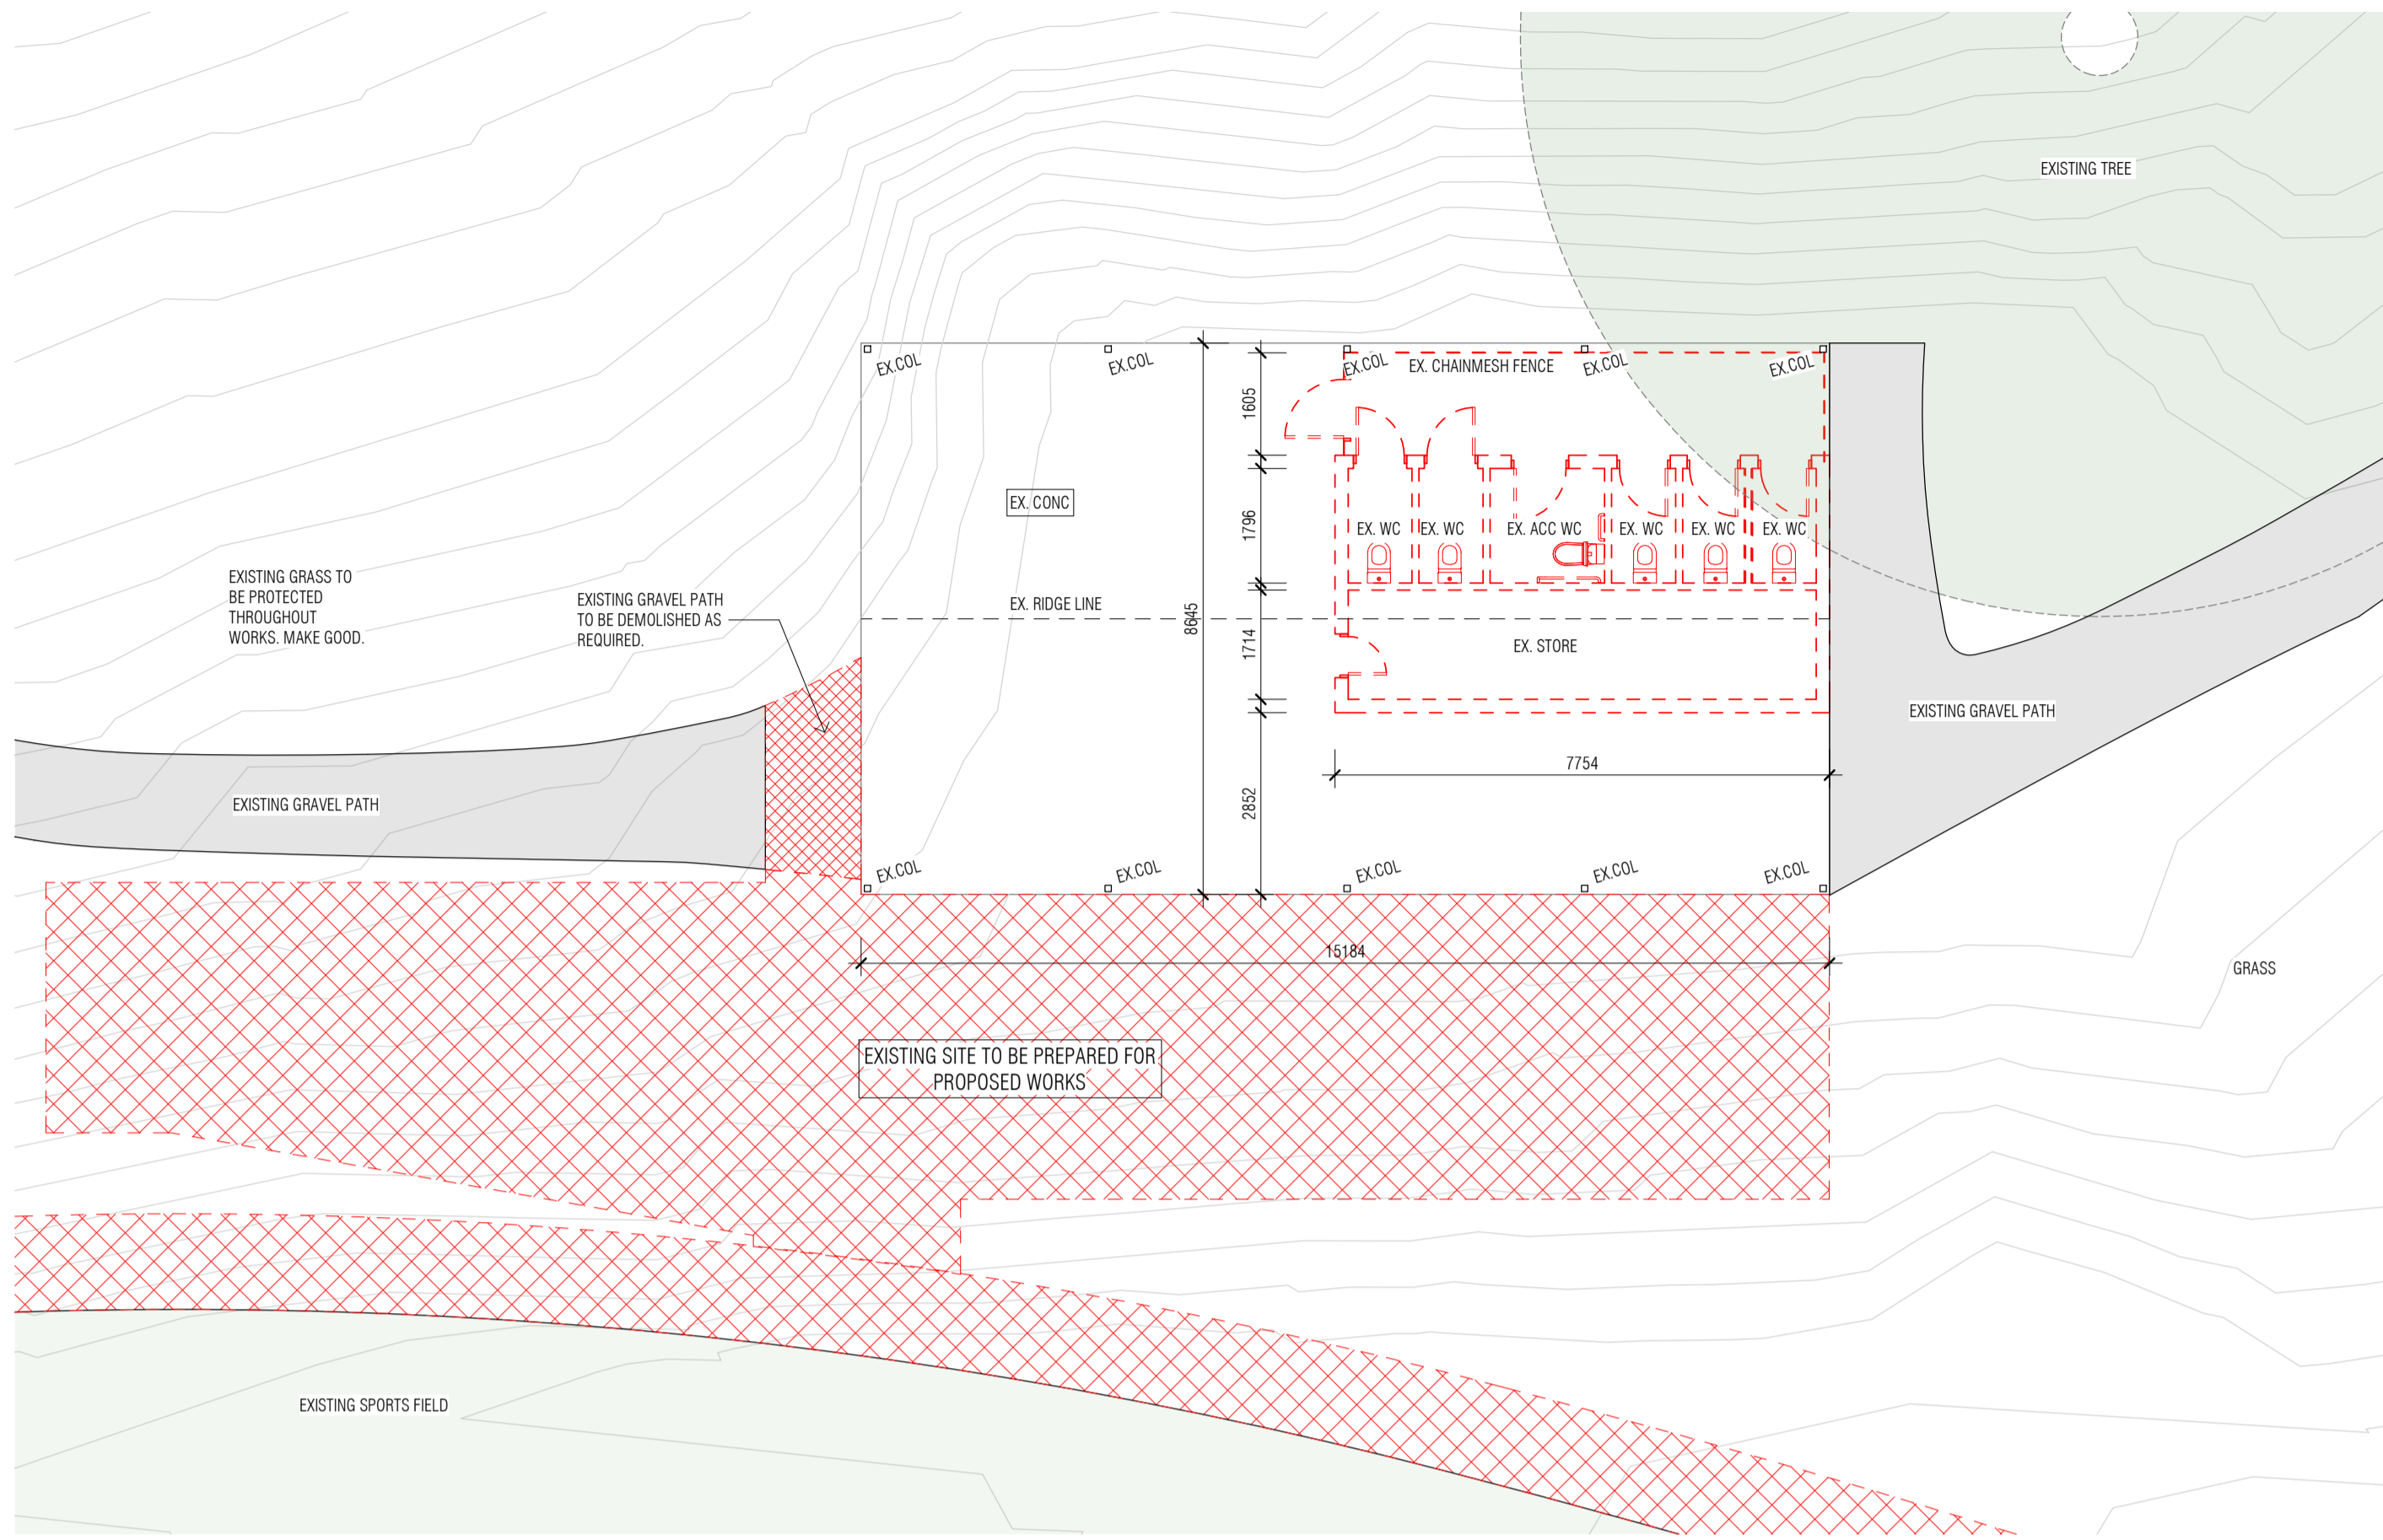


1 | EXISTING/DEMOLITION TOILET BLOCK PLAN
1:100

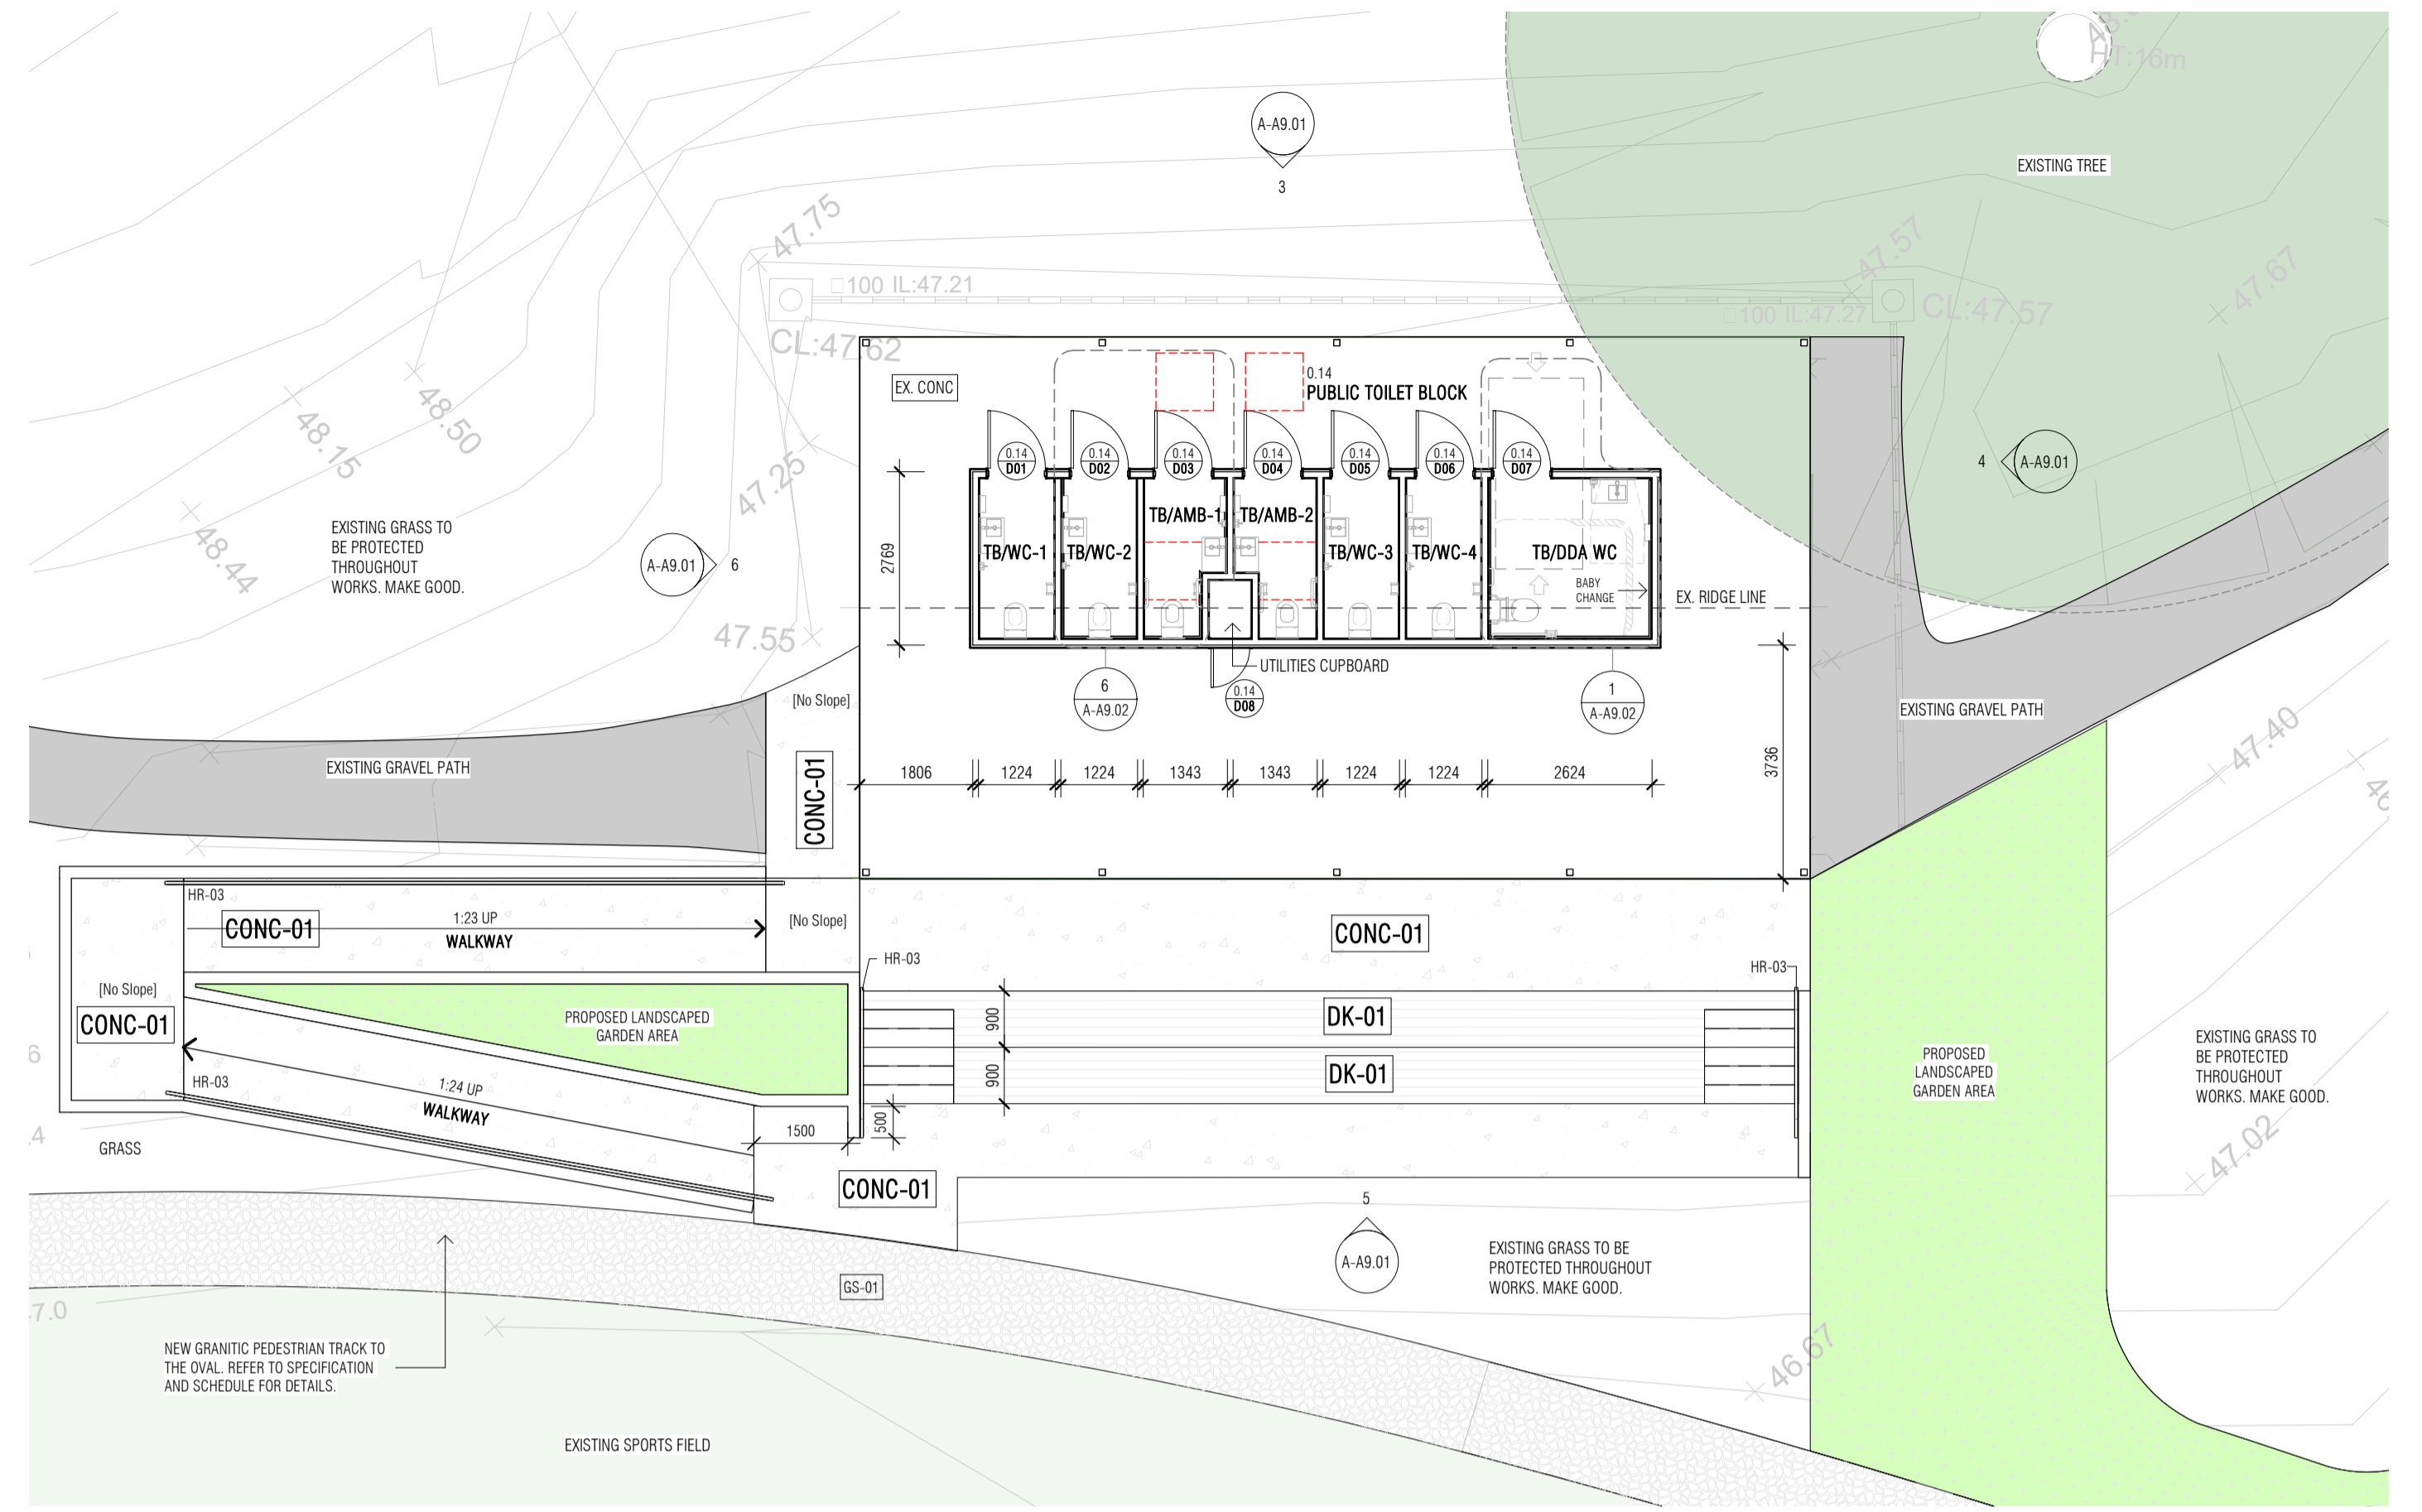


2 | PROPOSED TOILET BLOCK PLAN
1:100




3 | PROPOSED TOILET BLOCK ELEVATION 1
1:100

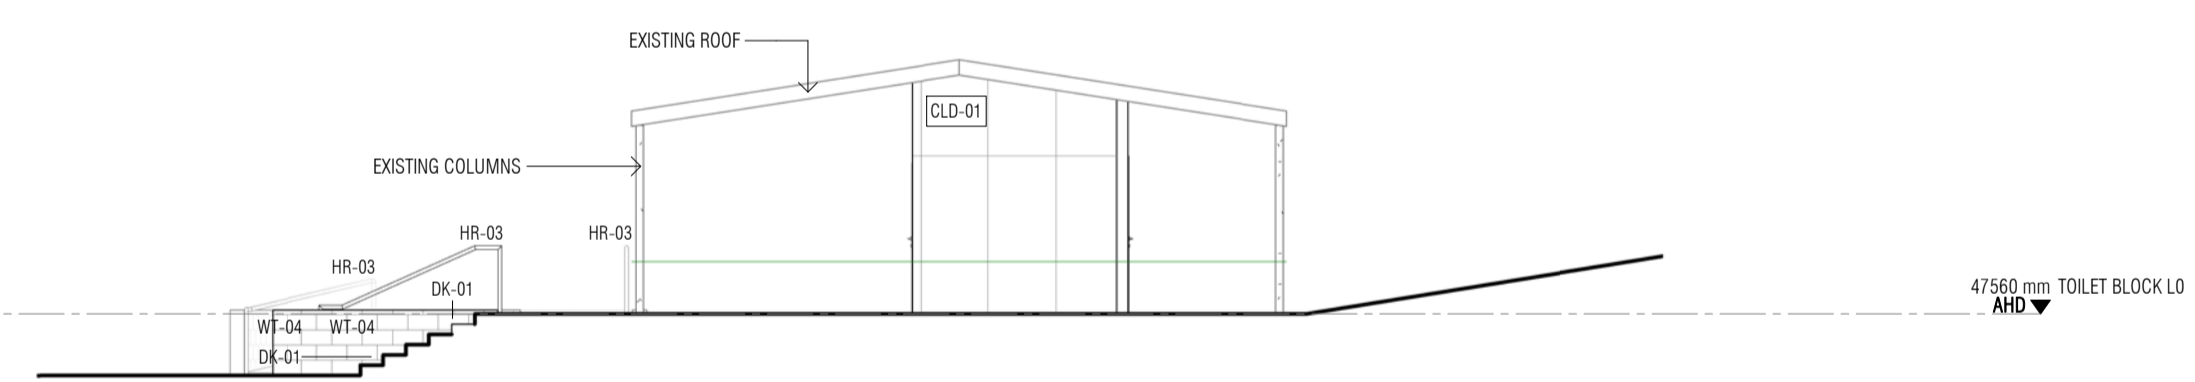

4 | PROPOSED TOILET BLOCK ELEVATION 2
1:100

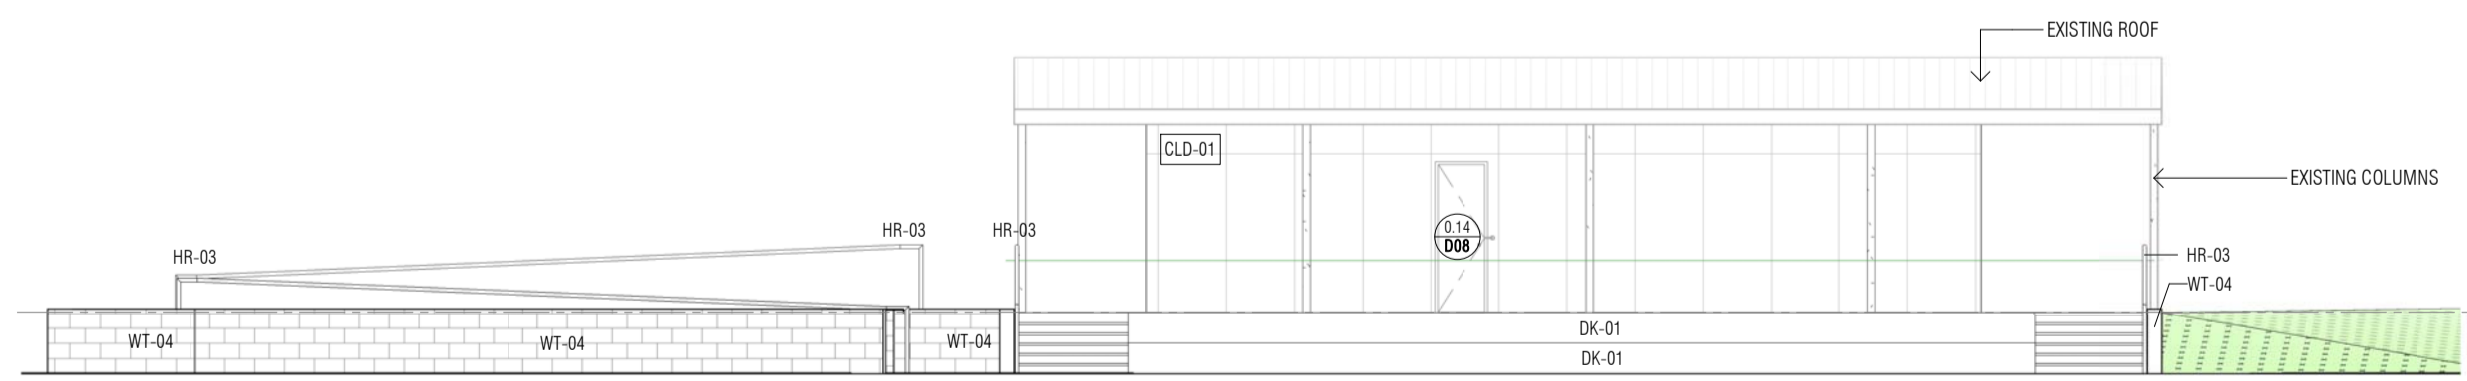

5 | PROPOSED TOILET BLOCK ELEVATION 3
1:100

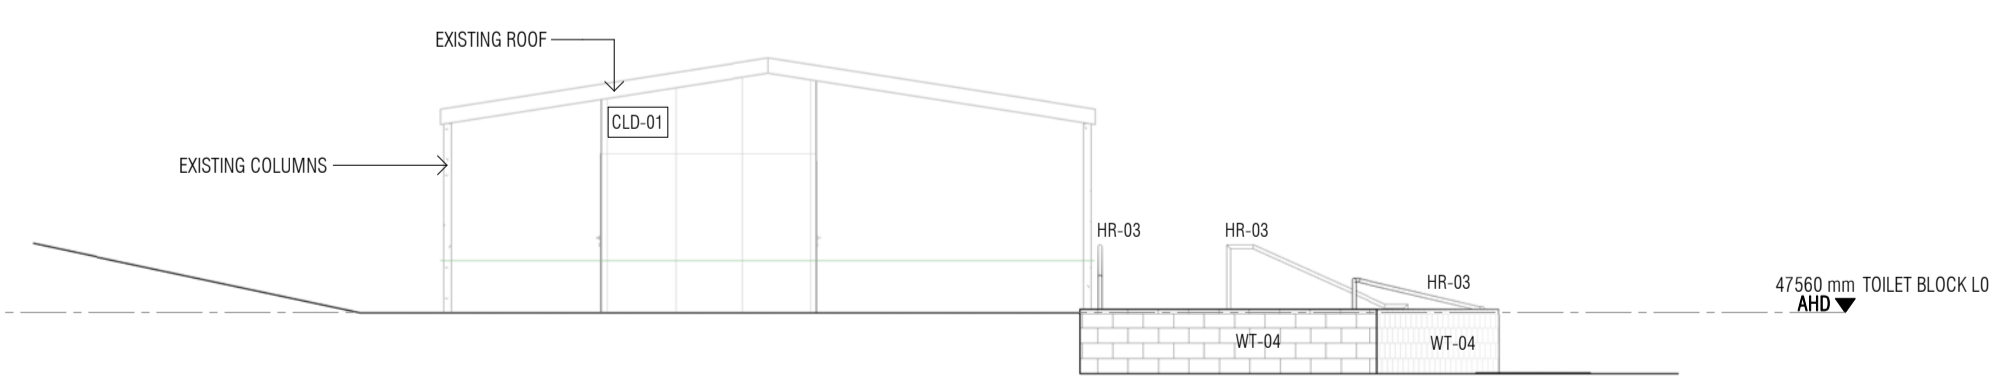

6 | PROPOSED TOILET BLOCK ELEVATION 4
1:100

REV	DATE	DESCRIPTION	AUTHOR
T03	25/06/2021	ISSUE FOR TENDER	IM
T02	22/06/2021	ISSUE FOR APPROVAL	IM
T01	11/06/2021	ISSUE FOR APPROVAL	IM
T00	31/05/2021	TENDER ISSUE TO SRV	IM




1/126 Bank Street,
South Melbourne, Victoria 3205
+61 9699 4440
melboffice@k20architecture.com
www.k20architecture.com
© Copyright k20.AU PTY LTD

PROJECT | **MULGRAVE RESERVE PAVILION**
ADDRESS | **140 GARNETT ROAD, WHEELERS HILL 3150**
CLIENT | **CITY OF MONASH**

NOTE IMPORTANT.
THIS DRAWING IS TO BE READ IN CONJUNCTION WITH ALL OTHER CONTRACT DOCUMENTATION AND PROJECT SPECIFICATIONS PRIOR TO COMMENCEMENT OF ANY WORKS. ANY DISCREPANCIES ARE TO BE REPORTED TO THE SUPERINTENDENT FOR CLARIFICATION.
CONTRACTOR IS TO PROVIDE ALL ITEMS IMPLIED WITHIN THIS DOCUMENTATION INCLUDING ALL NECESSARY SUPPORT AND ACCESSORIES AS REQUIRED FOR COMPLETENESS.
DO NOT SCALE FROM THESE DRAWINGS. ALL DIMENSIONS TO BE VERIFIED ON SITE AND ANY DISCREPANCIES MUST BE REPORTED TO THE SUPERINTENDENT IMMEDIATELY BEFORE COMMENCING CONSTRUCTION OR SHOP DRAWINGS.
ALL 3D IMAGING USED IN THESE DRAWINGS IS INDICATIVE ONLY. ANY 3D IMAGING IS SHOWN FOR COORDINATION PURPOSES ONLY.

PRELIMINARY - NOT FOR CONSTRUCTION
TENDER


DRAWING | **TOILET BLOCK WORKS**
DRAWING No. | **A-A9.01**
PROJECT No. | **0435MULG**
AUTHOR | **RJM**
REVISION | **T03**
SCALE @ A1 | **1:100**
DATE | **17/06/21**

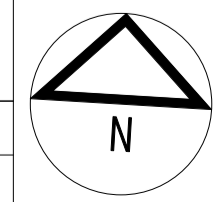


DO NOT SCALE




1 | PROPOSED_UNDER CANOPY

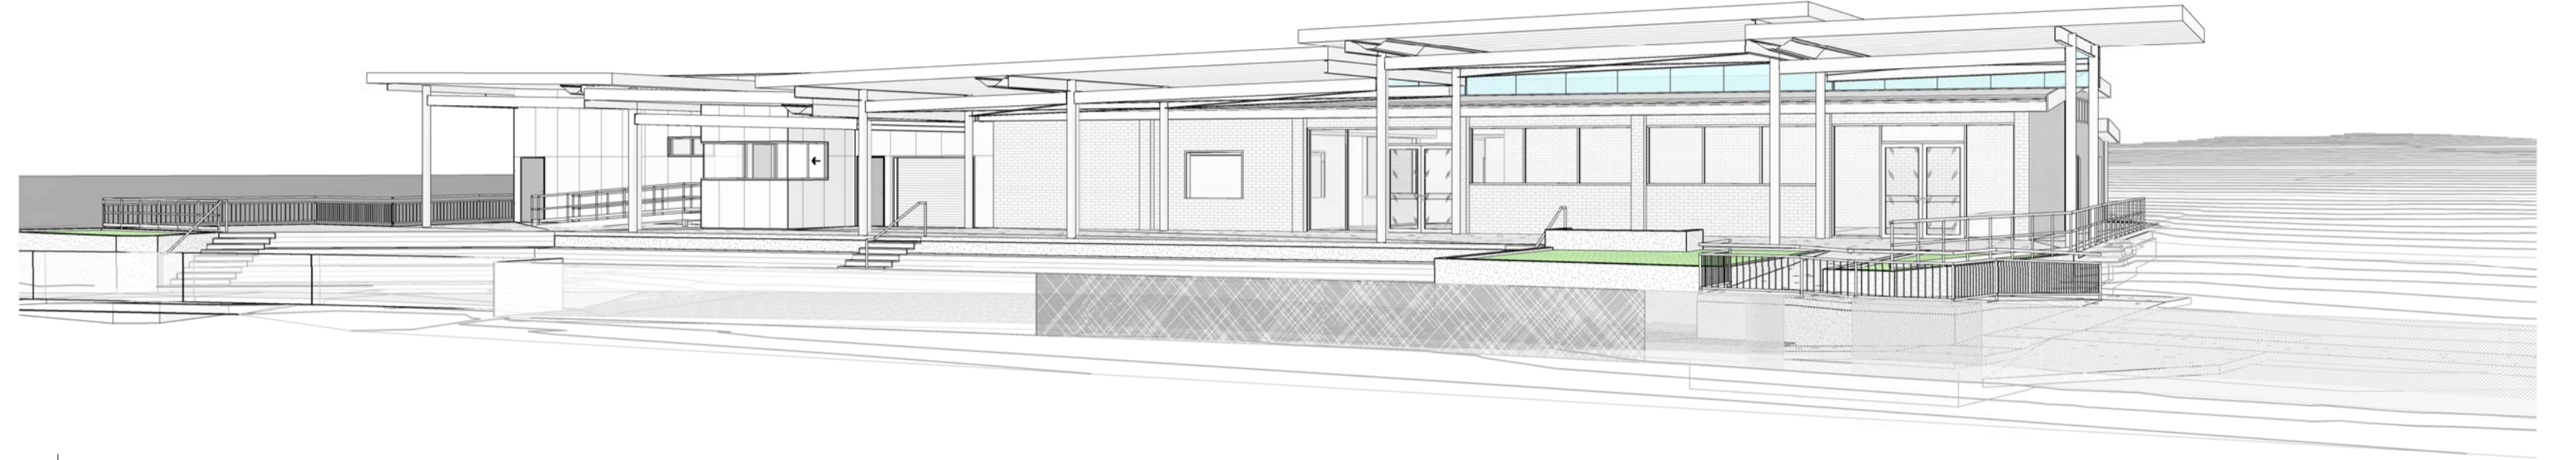

2 | PROPOSED_ENTRY

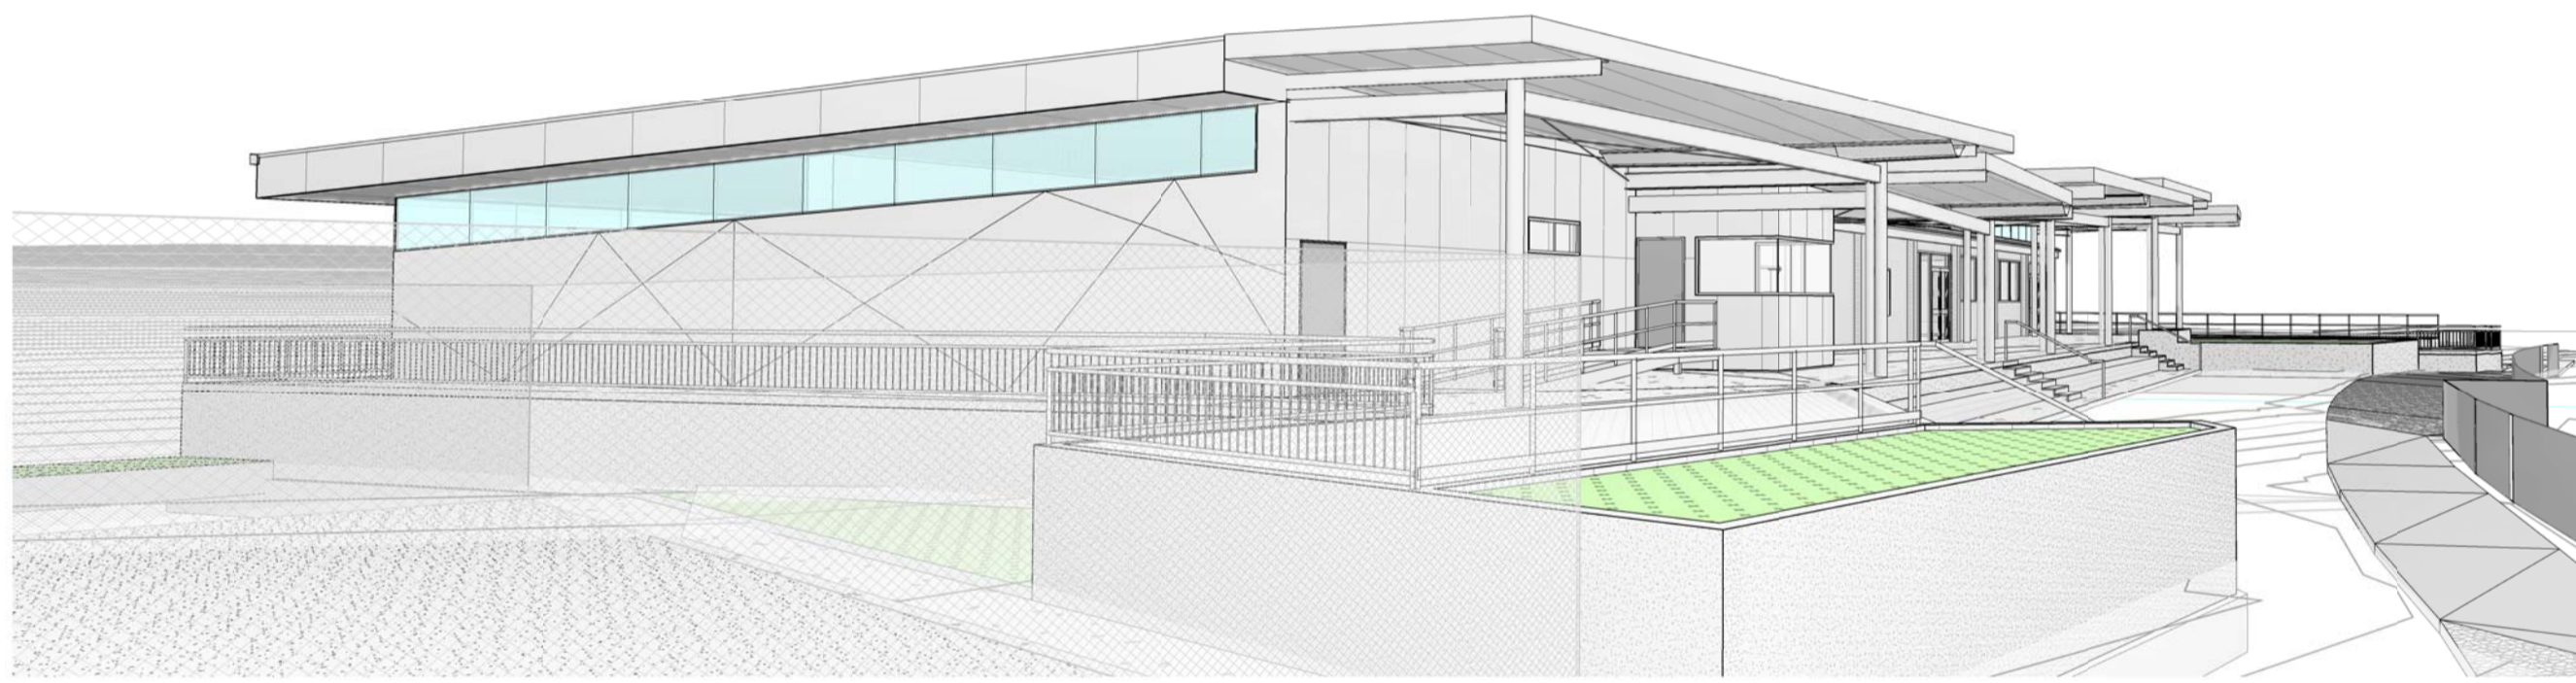

3 | PROPOSED_SOUTH-EAST CORNER

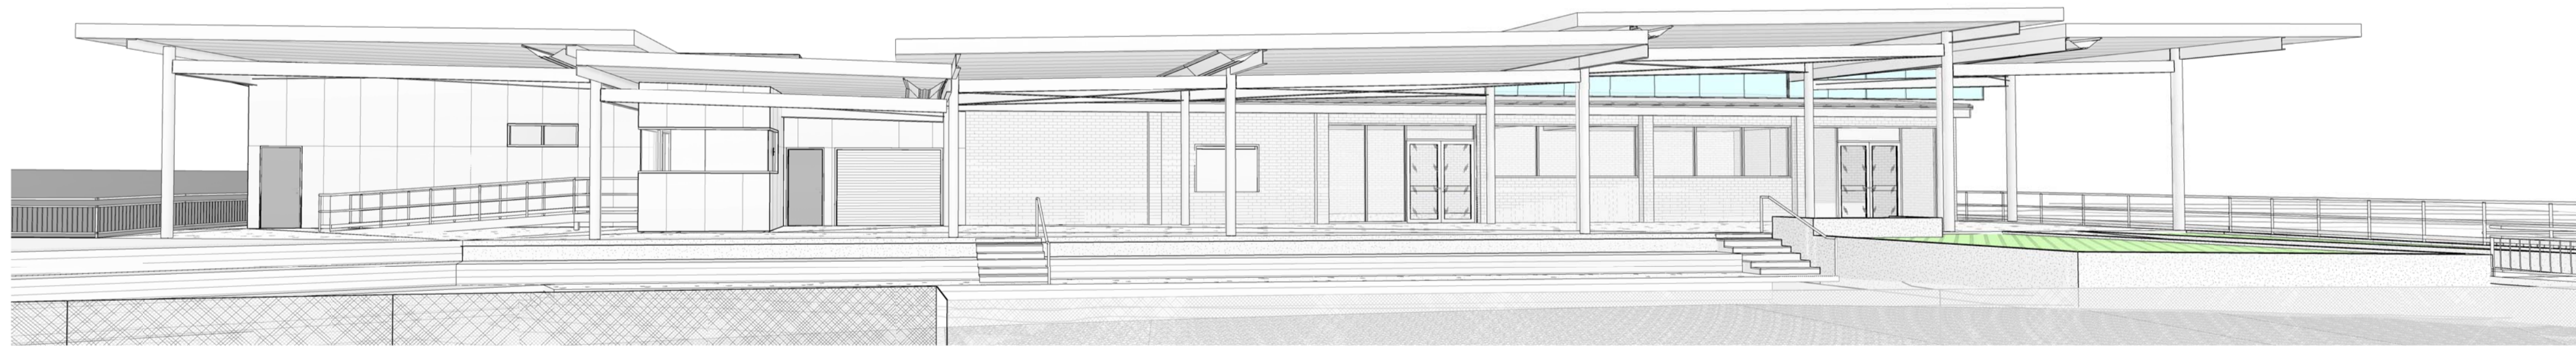

4 | PROPOSED_EAST ELEVATION

T03	25/06/2021	ISSUE FOR TENDER	IM
T02	22/06/2021	ISSUE FOR APPROVAL	IM
T01	11/06/2021	ISSUE FOR APPROVAL	IM
T00	31.05.2021	TENDER ISSUE TO SRV	IM
REV	DATE	DESCRIPTION	AUTHOR